

Plan Legend

- ADOPTION DOGS
- INTAKE DOGS
- CATS
- ADOPTION RABBITS / MAMMALS / EXOTICS
- VETERINARY
- PUBLIC
- PUBLIC CIRCULATION
- STAFF
- STAFF CIRCULATION
- SUPPORT

NEW WALL  
EXISTING WALL

DOG COUNT TOTALS

CLINIC: 62  
NEW BUILDING: 149  
TOTAL: 211

CAT COUNT:


CLINIC: 54  
NEW BUILDING: 66  
TOTAL: 120

RABBIT COUNT:

CLINIC: 4  
NEW BUILDING: 32  
TOTAL: 36

GROSS SQUARE FOOTAGE:

CLINIC: 7,841 SF  
ADMIN: 7,776 SF  
NEW BUILDING: 25,180 SF  
TOTAL: 40,797 SF

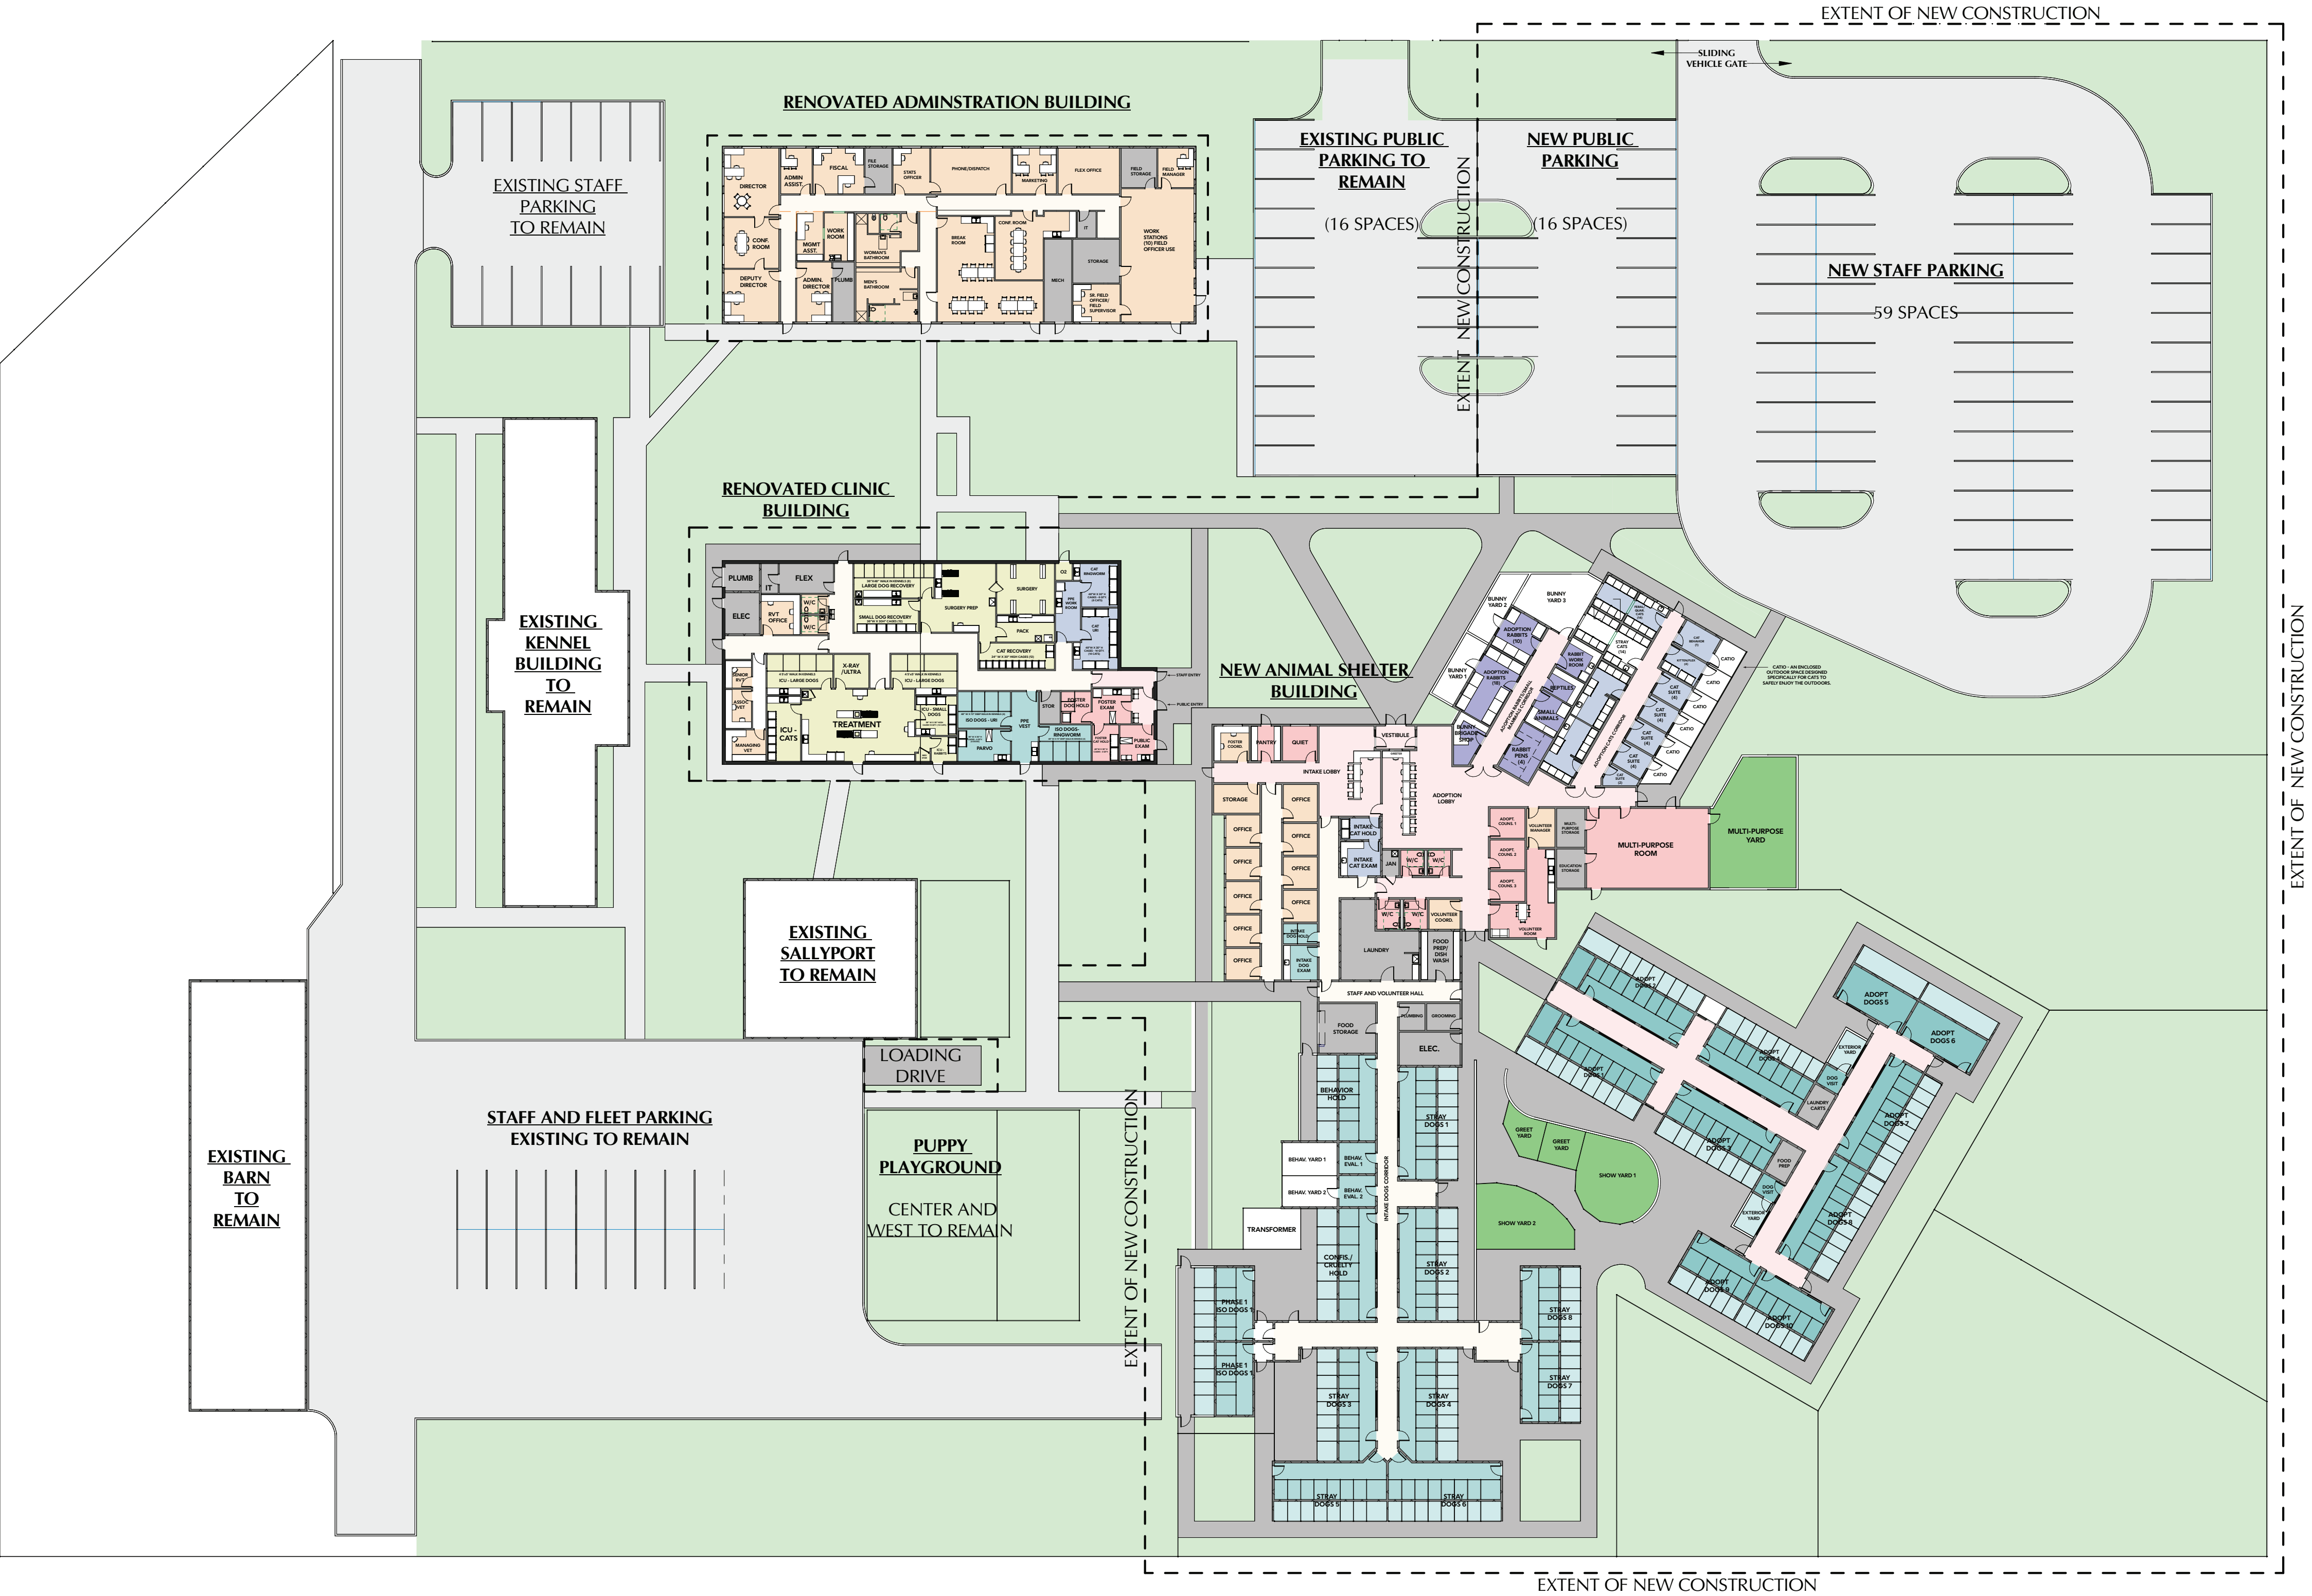

VENTURA COUNTY ANIMAL SERVICES

FULL CAMPUS PLAN

JACKSON & RYAN ARCHITECTS

1" = 30'-0"

11/15/2024  
22020

NOTE: ALL PLANS SHOWN, ALONG WITH OUTLINE SPECIFICATIONS ATTACHED TO THIS PLAN SET, ARE PRELIMINARY AND SUBJECT TO MODIFICATIONS AS DESIGN OF PROJECT PROGRESSES.